
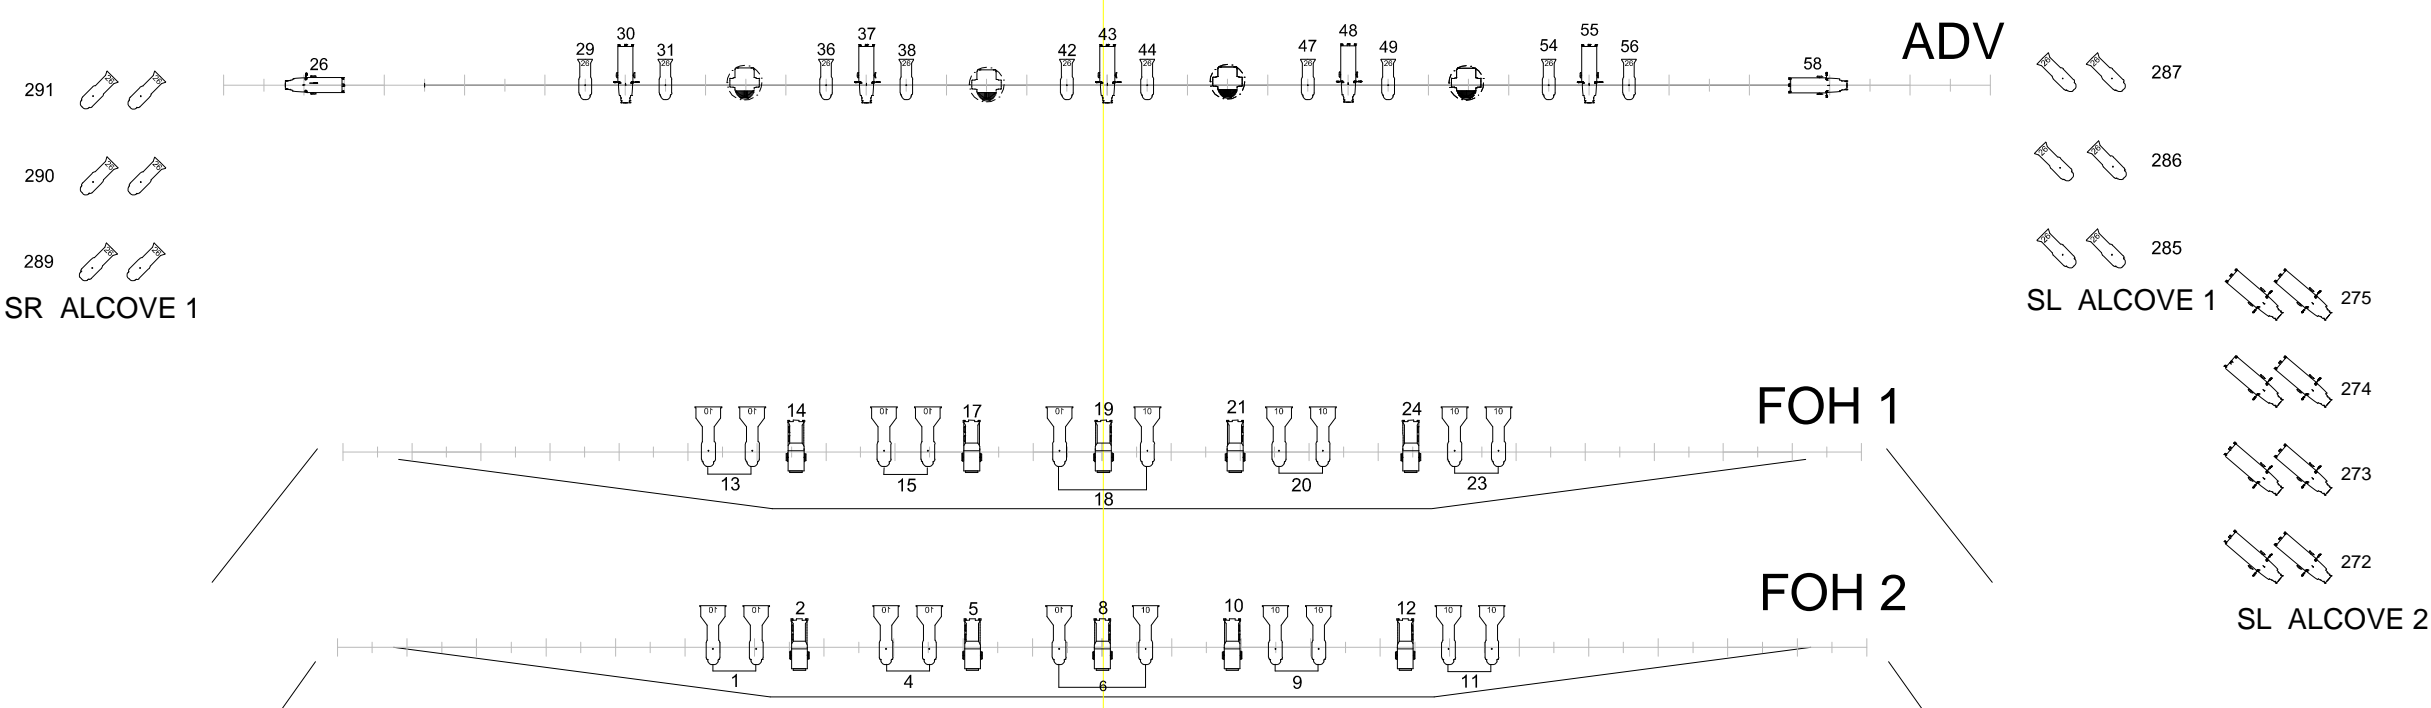
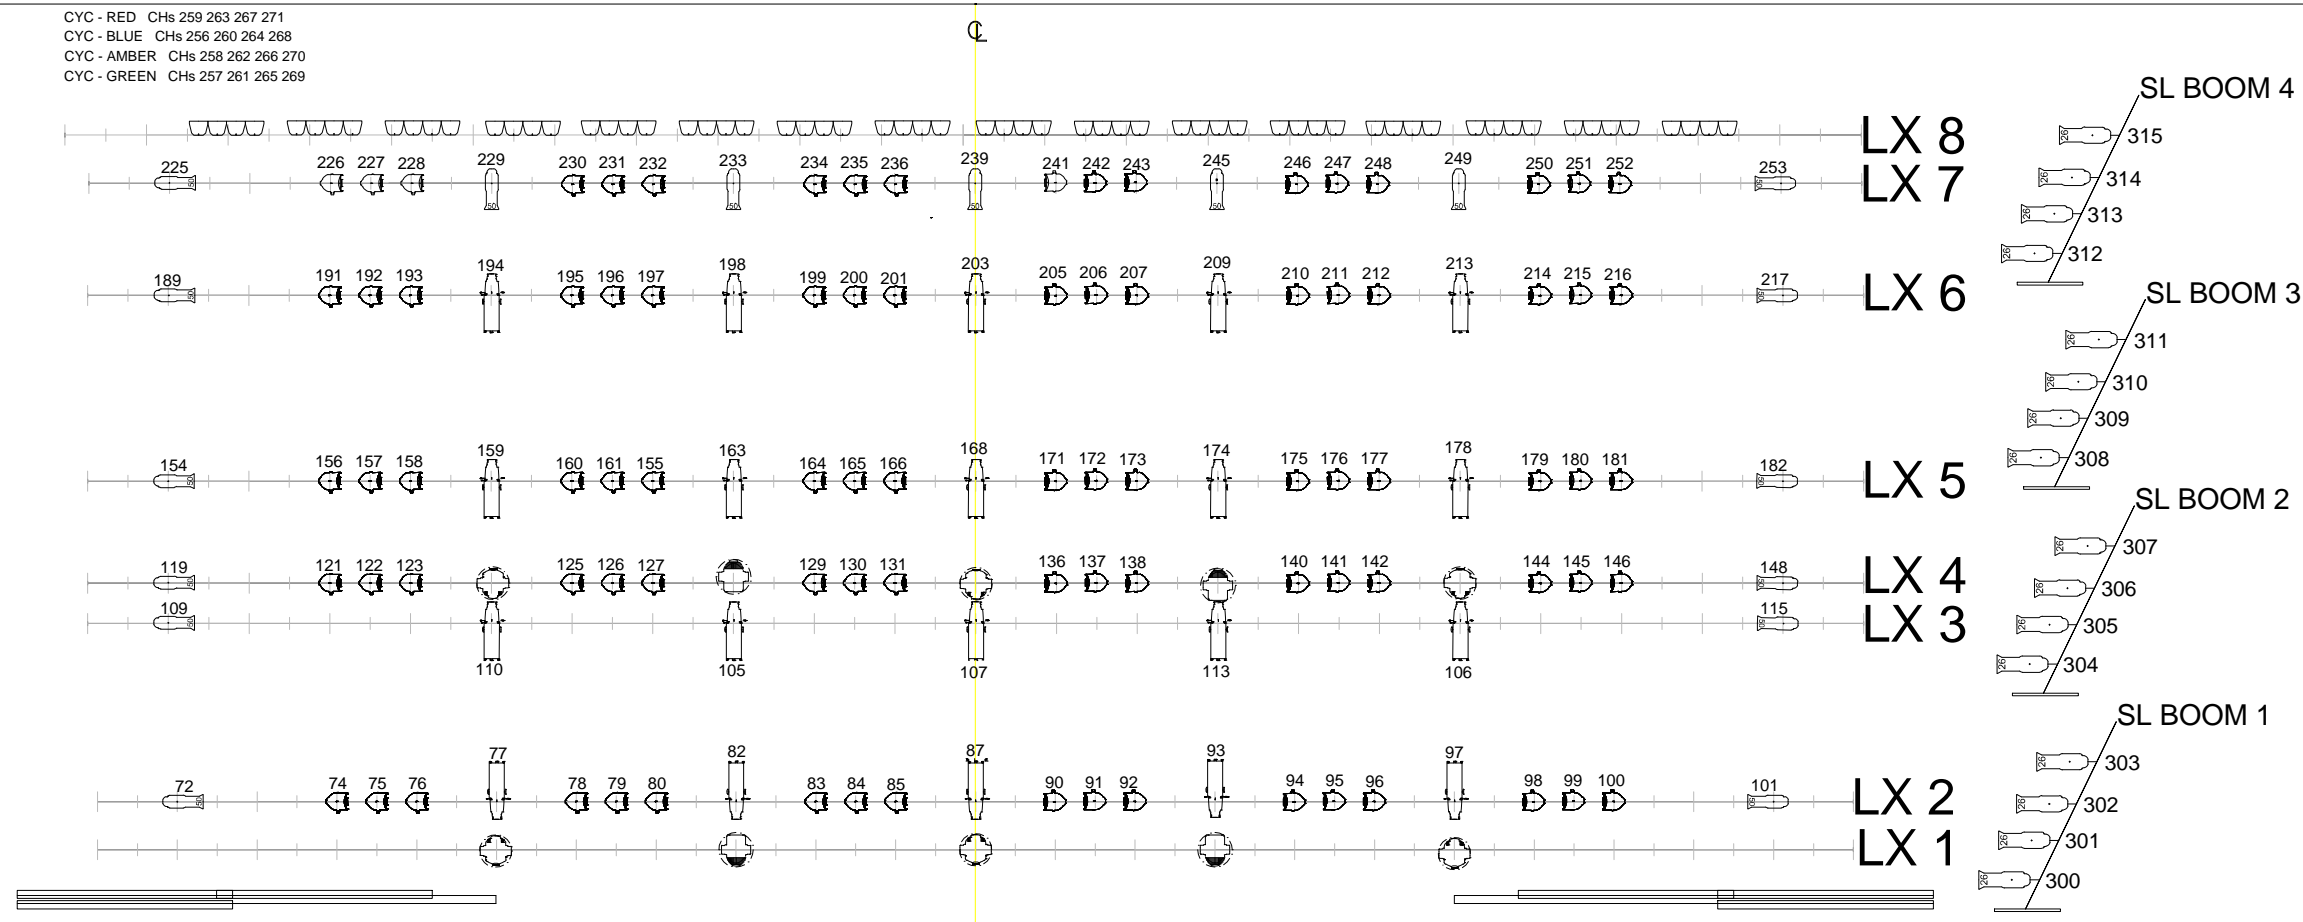


CYC - RED CHs 259 263 267 271  
 CYC - BLUE CHs 256 260 264 268  
 CYC - AMBER CHs 258 262 266 270  
 CYC - GREEN CHs 257 261 265 269

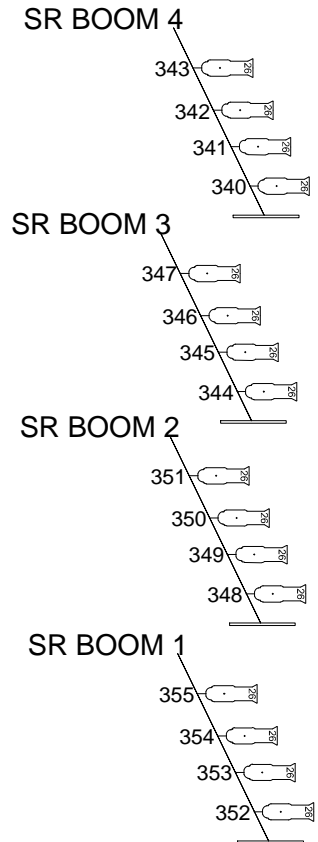

### LEGEND

- 00 ETC S4 10 DEGREES
- 00 ETC S4 ZOOM 15/30 DEGREES
- 00 ETC S4 19 DEGREES
- 00 ETC S4 26 DEGREES
- 00 ETC S4 36 DEGREES
- 00 ETC S4 50 DEGREES
- 00 ETC S4 PARNEL
- 00 STRAND CODA 4
- 00 PACIFIC SELECON ZOOM
- 00 VARILITE 500 WASH
- 00 VARILITE 2500 SPOT
- 00 VARILITE 3000 SPOT
- 00 ACL 250KW
- 00 ETC MULTIPAR 12

NOTES:  
 House Plot includes :  
 General white wash  
 stage blue wash  
 stage red wash  
 stage green wash

Additional VL2500 Automated Spot Light and VL500(rungsten) Automated Wash Lighting available at additional charges

QTY 3 Robert Juliat Cyrano 2500 IMG Followspot located in the followspot room behind bridge 2

BASIC HOUSE RIG		TRCC THEATRE	
LIGHTING DESIGNER TONY ROM		CO-LIGHTING/ ASSISTANT LIGHTING	
FORMED BY MINNER SIDEX DATE 12/10/2009	UPDATED BY BRISMAN DATE 06/01/2011	SCALE N.T.S	PLATE 1 OF 1 VERSION REP001